



SJ LIGHTING, INC.
818-874-9779
INFO@SJLIGHTING.NET
WWW.SJLIGHTING.NET



SLS HOTEL
LAS VEGAS, NV
LIFE NIGHTCLUB

ISSUE
7.23.13

RE-ISSUE
8.10.13

PROJECT NO.
SLS.LV.LIFE.001

PROJECT:
SLS.LV.LIFE.001

DRAWN BY
S/JL

DESCRIPTION
Truss Arches

DD

05


Arch 2




Arch 3



Arch 4

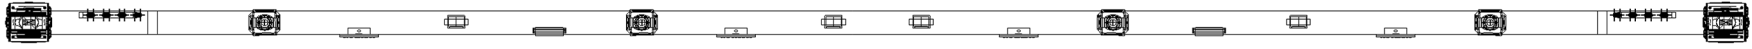

Arch 5

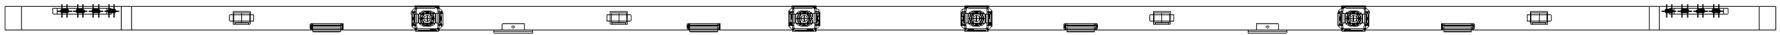


Arch 6



DD5
01

Truss Arches
scale: TO FIT

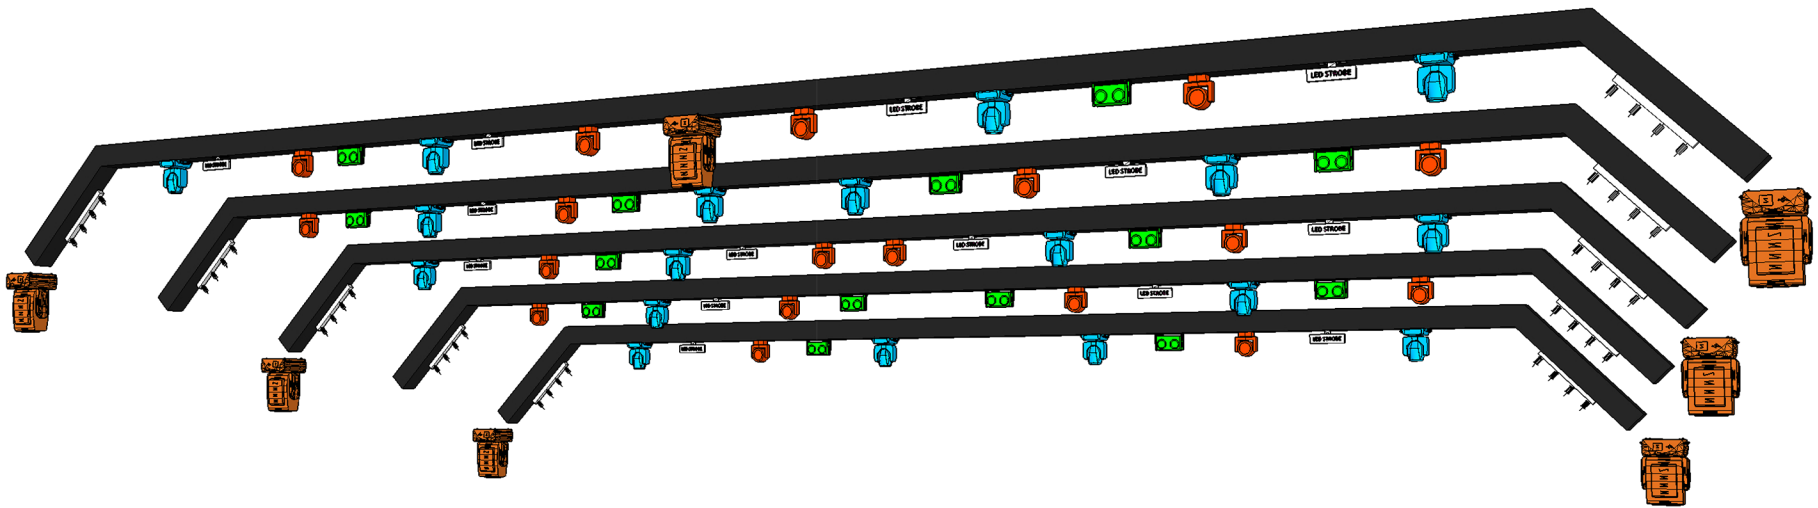

DD5
02

Truss Arches
scale: TO FIT