

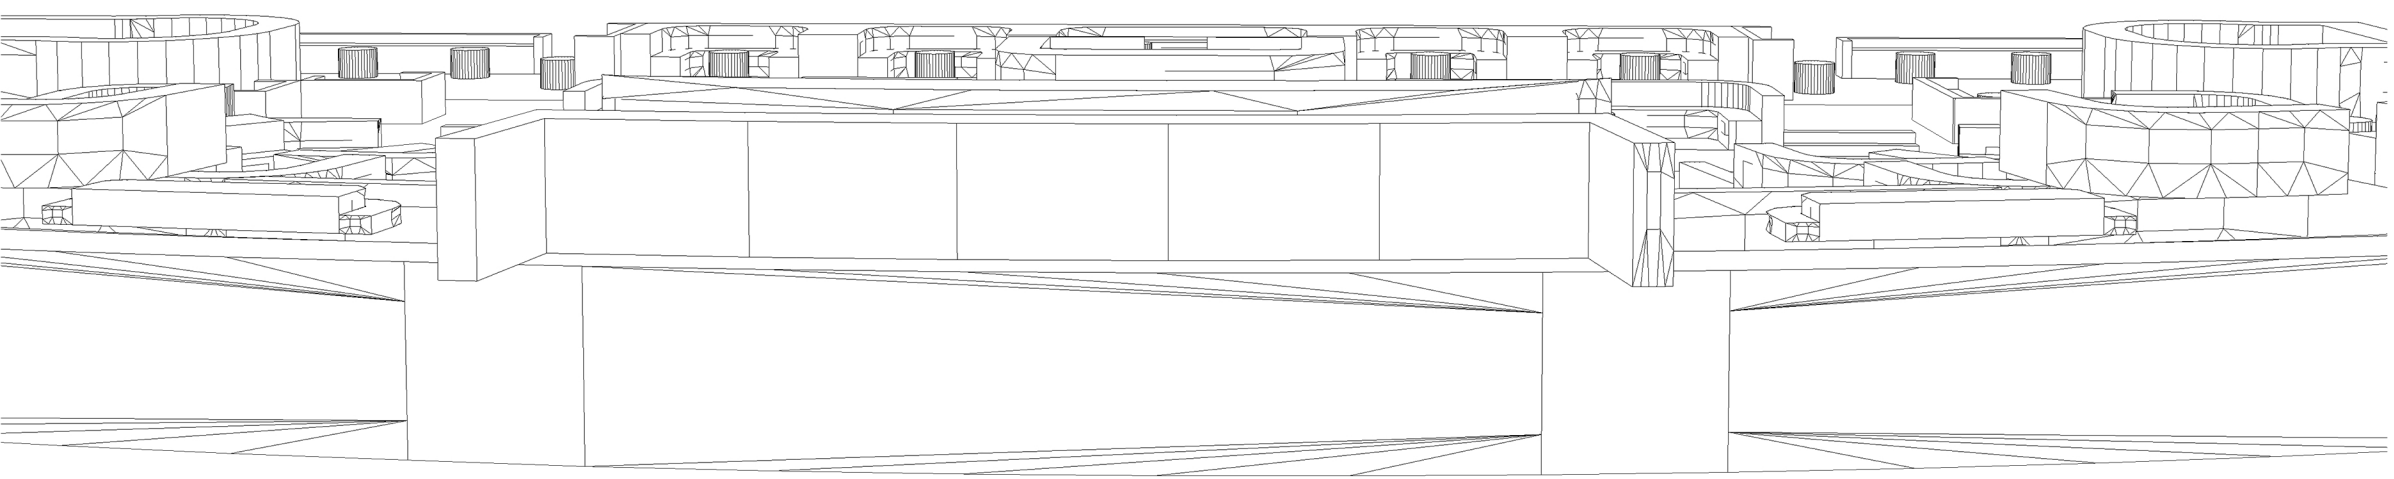


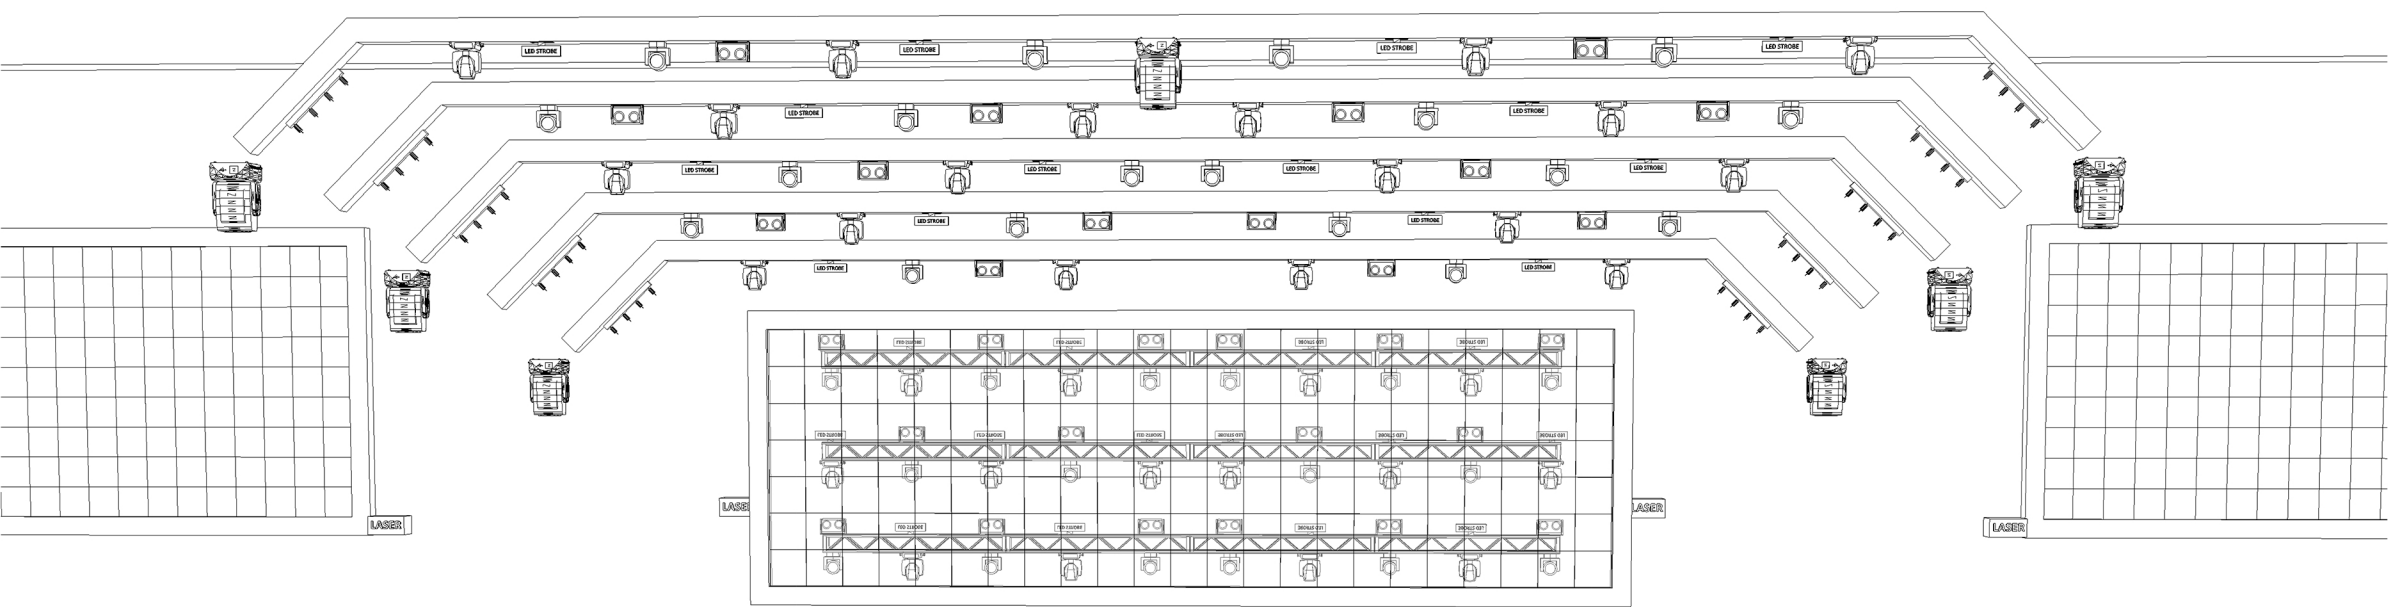

SJ LIGHTING, INC.
 818-874-9779
 INFO@SJLIGHTING.NET
 WWW.SJLIGHTING.NET

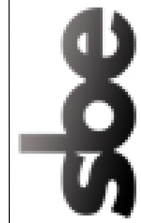

002
01
 Front Iso View
 scale: TO FIT

SLS HOTEL
 LAS VEGAS, NV
 LIFE NIGHTCLUB

ISSUE
 7.23.13
 RE-ISSUE
 8.10.13

PROJECT NO.
 SLS.LV.LIFE.001
 PROJECT:
 SLS.LV.LIFE.001

DRAWN BY
 S/JL
 DESCRIPTION
 FRONT ISO

DD