




DDA-01
Upstage Center Display - Front View
scale: 1/4" = 1'

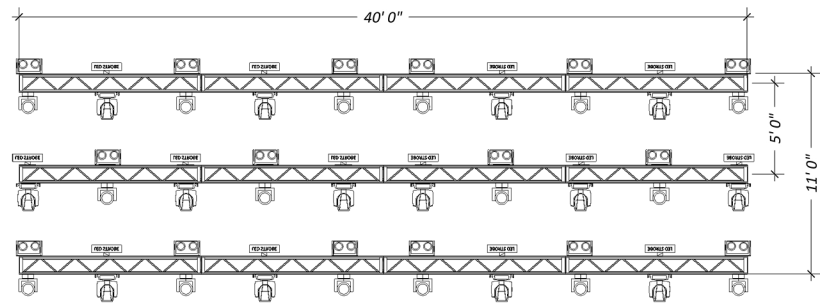


DDA-03
Upstage Center Display - Lighting
scale: 1/4" = 1'

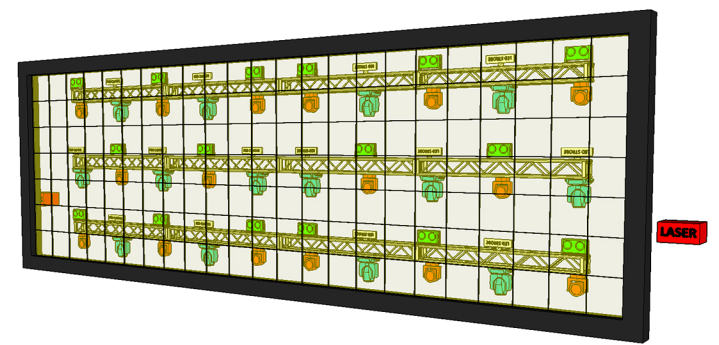


DDA-07
Upstage Center Display - Persp
scale: to fit

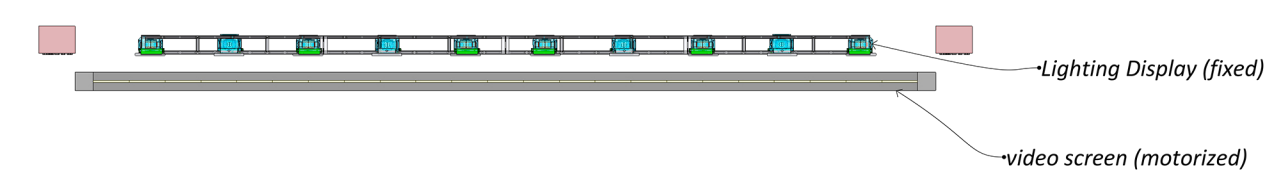


DDA-02
Upstage Center Display - Plan View
scale: TO FIT

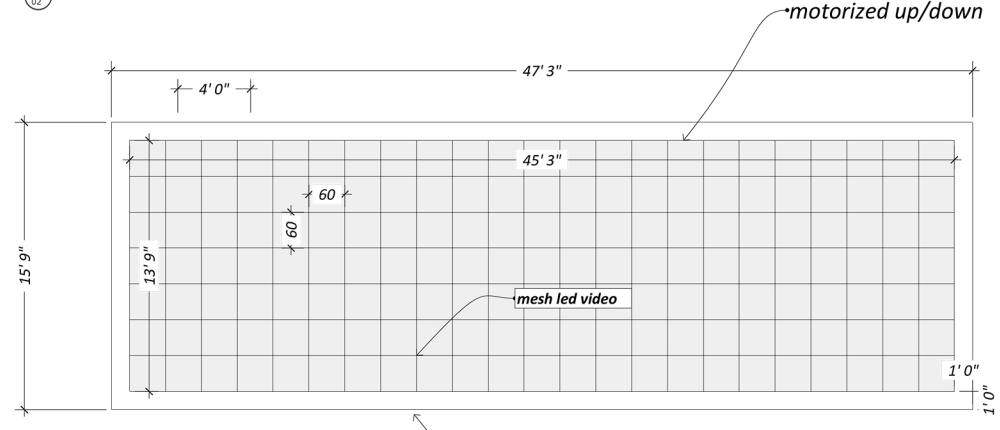

DDA-04
Upstage Center Display - Video
scale: 1/4" = 1'

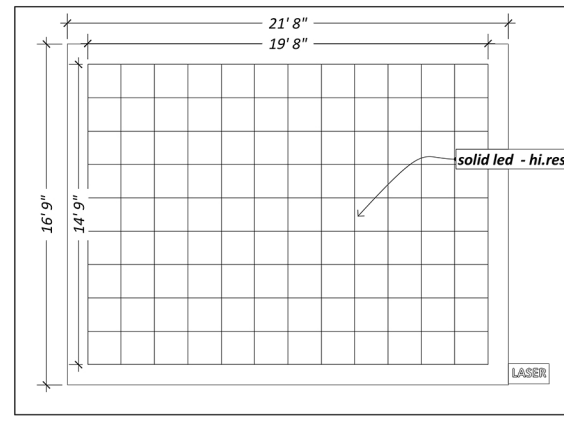

DDA-05
Offstage Right Video
scale: to fit

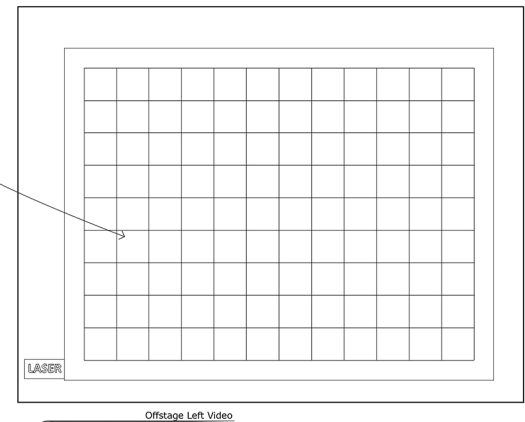

DDA-06
Offstage Left Video
scale: to fit



SLS LIGHTING, INC.
818-874-9779
INFO@SLSLIGHTING.NET
WWW.SLSLIGHTING.NET



SLS HOTEL
LAS VEGAS, NV
LIFE NIGHTCLUB

ISSUE
7.23.13

RE-ISSUE
8.10.13

PROJECT NO.
SLS.LV.LIFE.001

PROJECT:
SLS.LV.LIFE.001

DRAWN BY
S3L

DESCRIPTION
Upstage Display

DD

04