



SJ LIGHTING, INC.  
 LIGHTING CONSULTING - LIGHTING DESIGN - PRODUCTION DESIGN  
 SYSTEMS INTEGRATION - PROGRAMMING - SALES - RENTALS

SJ Lighting, Inc.  
 Agoura Hills, CA  
 818-874-9779 ph  
 818-495-0816 fax  
 info@sjlighting.net  
 www.sjlighting.net

THE ORIGINAL ASSOCIATES  
 PARTNERSHIP IS COPROTECTED MATERIAL  
 AND REMAINS THE PROPERTY OF THE  
 DESIGNER.

THIS SPECIFICATION FOR ONE TIME USE ONLY  
 AT THE SITE OF INSTALLATION AND IS NOT  
 TO BE REPRODUCED OR TRANSMITTED IN  
 ANY FORM OR BY ANY MEANS, ELECTRONIC,  
 MECHANICAL, PHOTOCOPYING, RECORDING,  
 OR BY ANY INFORMATION STORAGE AND  
 RETRIEVAL SYSTEM, WITHOUT THE WRITTEN  
 PERMISSION OF THE DESIGNER.

DESIGNER IS NOT A STRUCTURAL  
 ENGINEER AND THESE DIMENSIONS AND  
 ARE NOT INTENDED AS ENGINEERING  
 SPECIFICATIONS. THE DESIGNER ASSUMES  
 RESPONSIBILITY FOR THE ADEQUACY OF  
 STRUCTURAL INTEGRITY OF ANY  
 EQUIPMENT PROVIDED BY ANYONE.



- General Notes:
1. All 10-ft truss lengths have 1 x LED PAR truss warmer / per truss
  2. All atmospheric effects placement to be finalized onsite by designer
  3. All truss lengths are 20.5" @ 10'-0", 8'-0", or 5'-0" unless otherwise indicated
  4. Substitutions will be verified by designer

Rev #	Revision	Date	Drawn
001	Prelim Drawings	12.01.14	ASA
002	DJ Booth/New Truss	01.13.15	MTR
003	DJ Facade/US Truss	02.09.15	MTR
005	Value Engineering	02.17.15	MTR
007	Overhead Video/Lights	03.11.15	MTR
###	Revision Issue	###.###.##	---
###	Revision Issue	###.###.##	---
###	Revision Issue	###.###.##	---
###	Revision Issue	###.###.##	---

Ultra Worldwide

UMF Miami

Mar. 27-29, 2015

Miami, FL

301 Bascayne Blvd.  
 Miami, FL 33132

Midpark

Project ID:  
 UMF2015.MIDPARK.007a


Issue Date:  
 03.11.15

Drawn By: Scale:  
 SJL See Drawing  
 ASA

Side View

DD


04

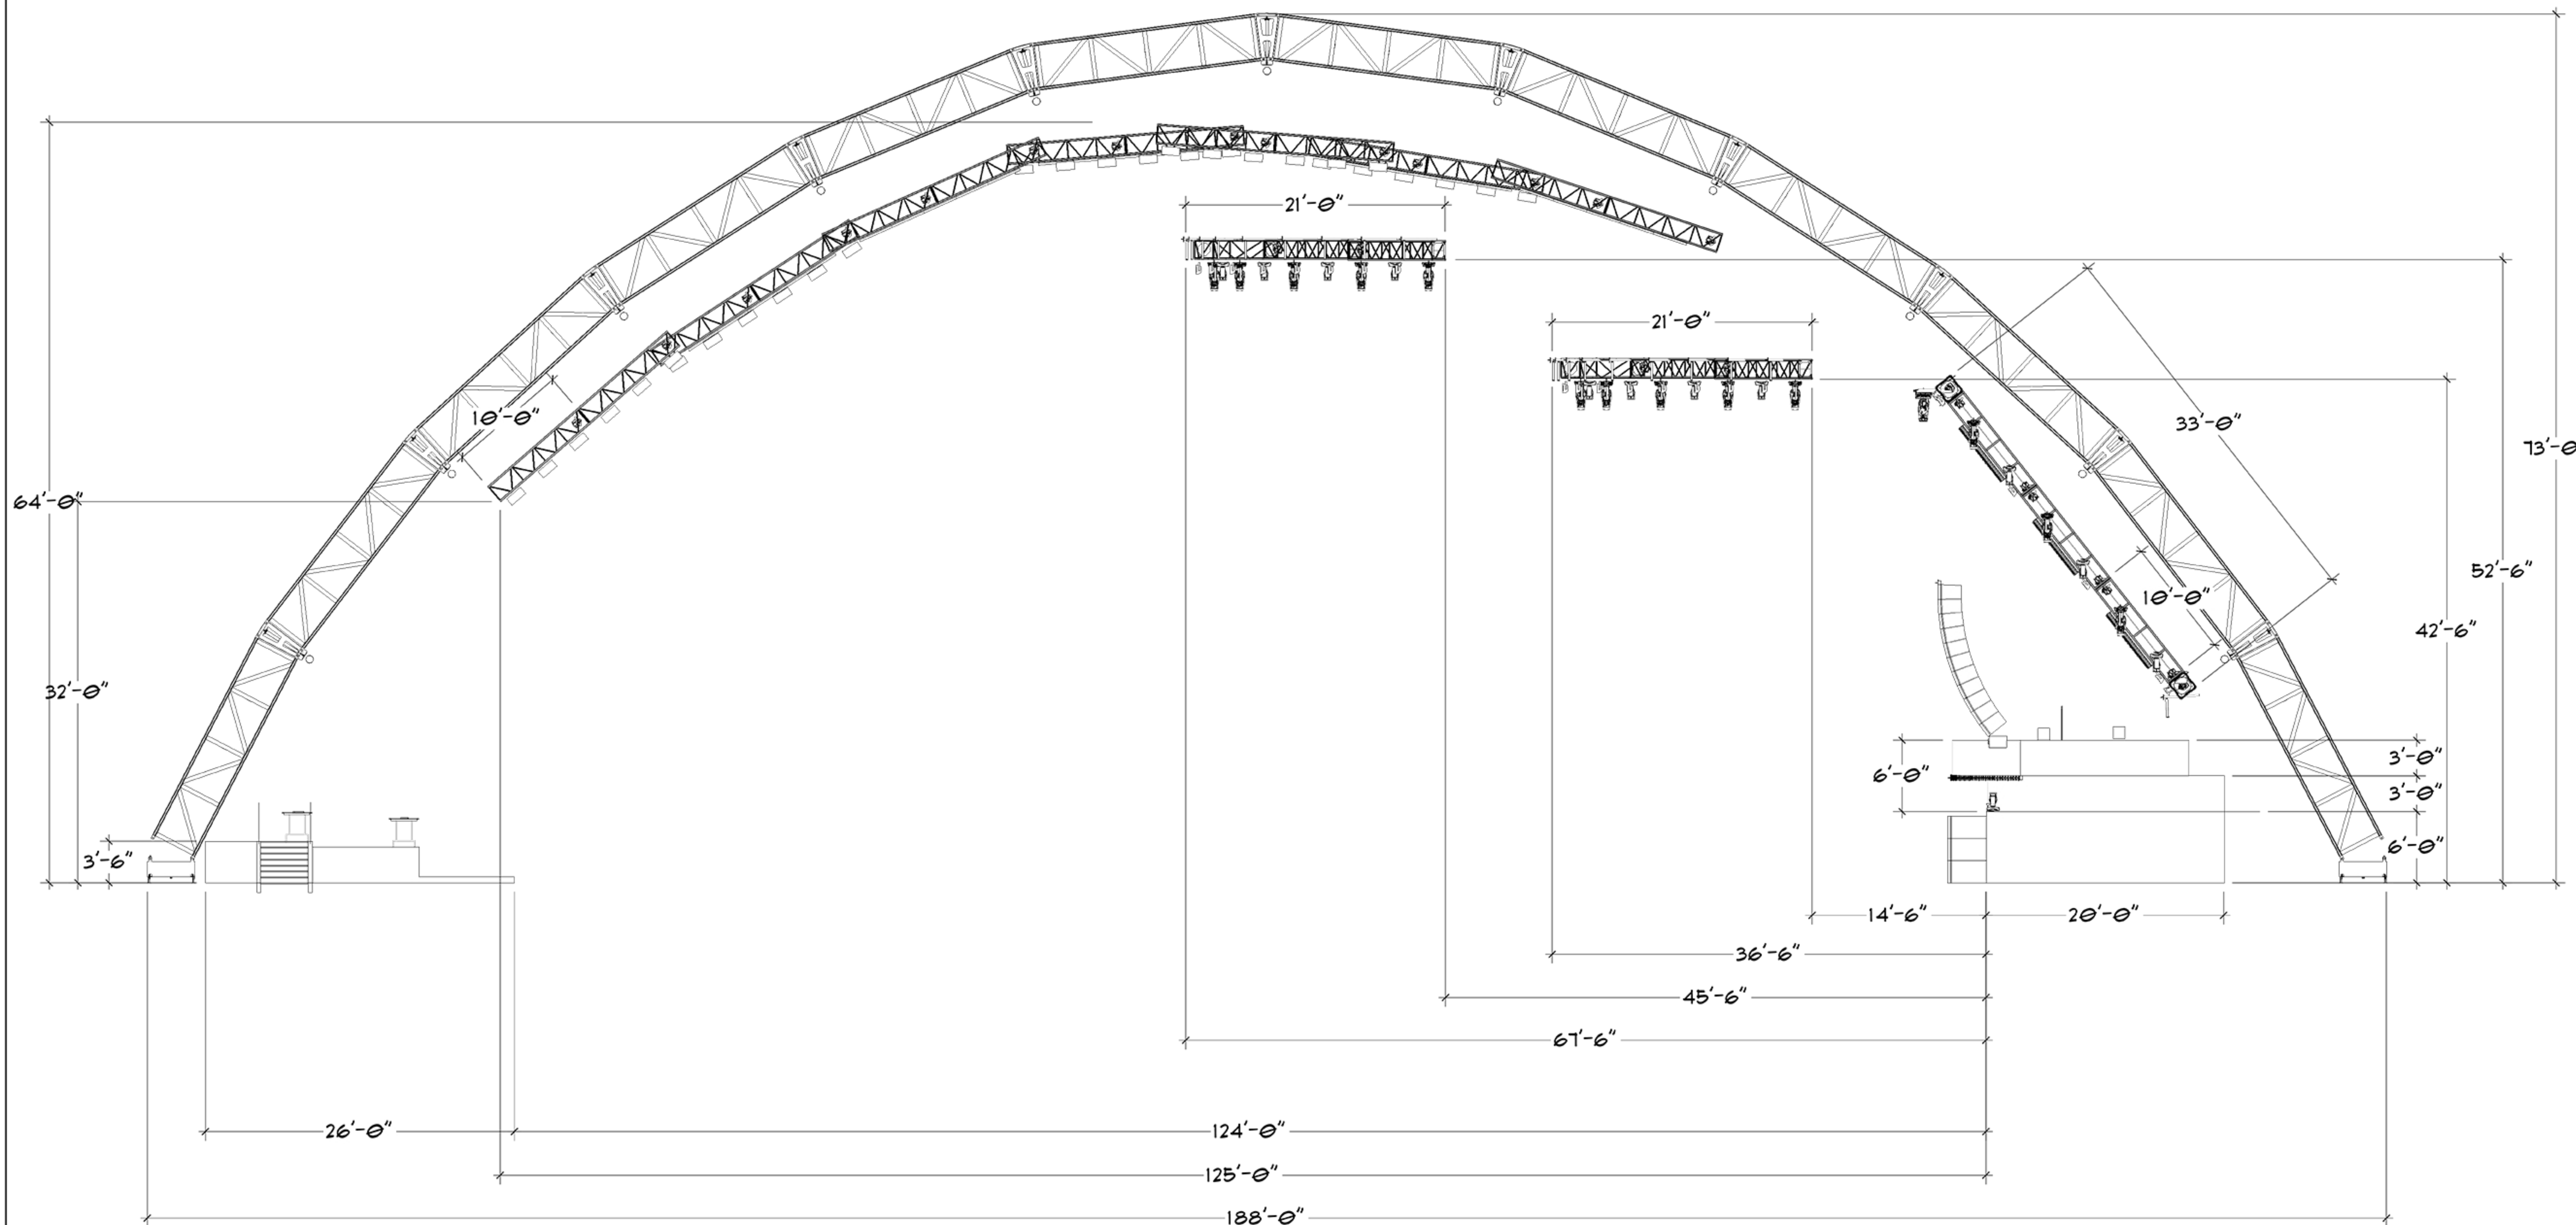

Full - Side View  
 Scale: To Fit

DD04  
 01

Key to Symbols

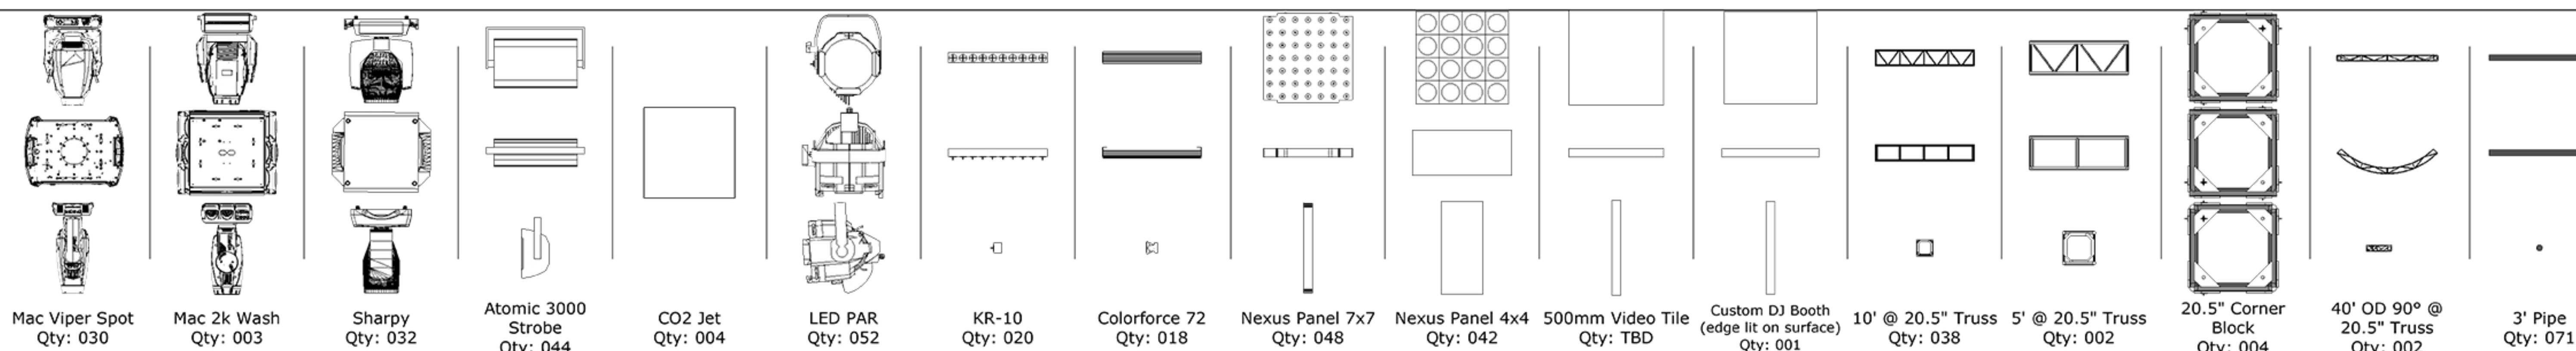

Side View

DD

04